




配置図 縮尺 1 / 400

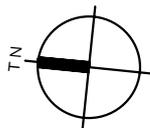


面積表									
施設区分	1階	2階	3階	4階	屋上PH	専用面積(A)	按分率	施設全体共用部 按分面積(B)	施設全体 区分面積(A+B)
就労支援型施設	360.60	455.80	455.80	-	-	1,272.20	73%	180.50	1,452.70
生活支援センター	-	-	-	459.03	-	459.03	27%	66.76	525.79
共用部	122.80	28.26	28.26	28.26	39.68	-		247.26	
合計	483.40	484.06	484.06	487.29	39.68	1,731.23	100%		1,978.49

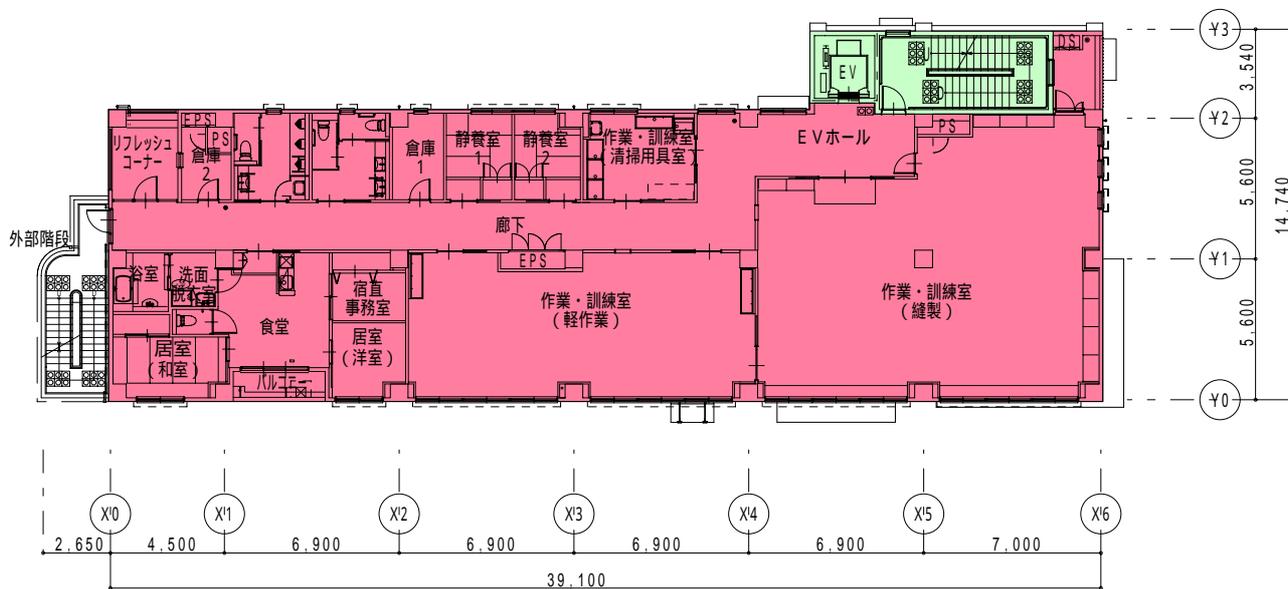


2階平面図 縮尺 1 / 300

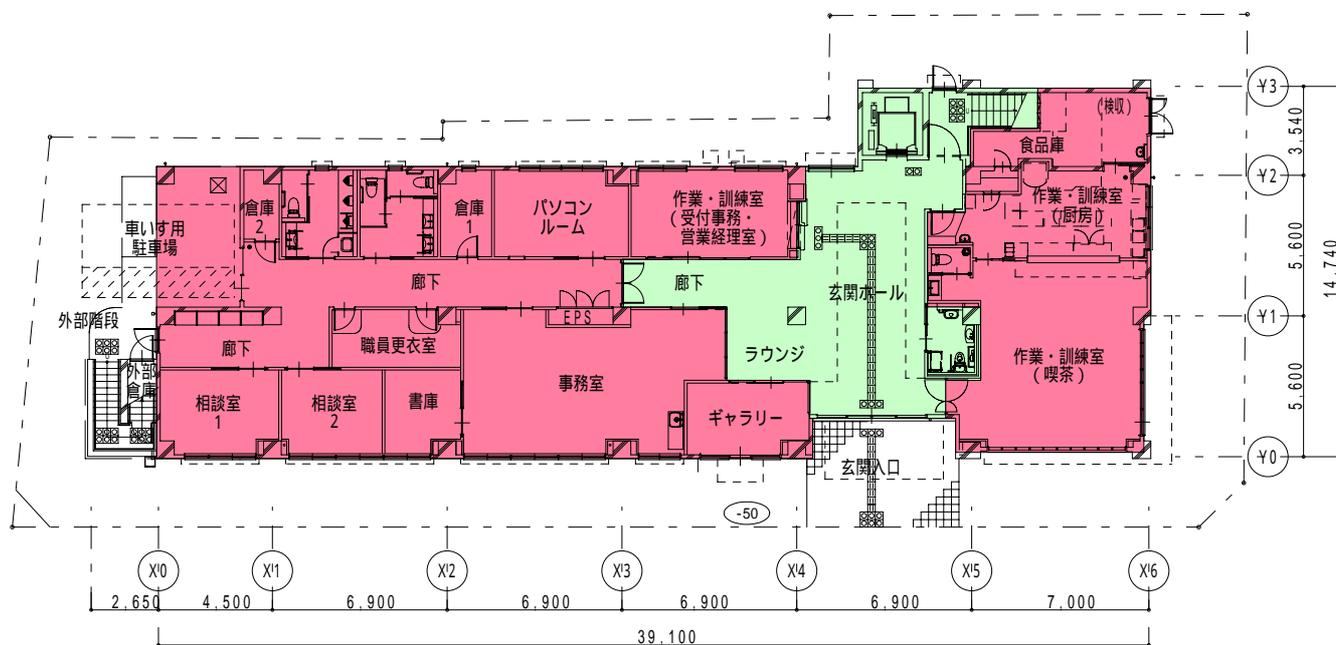


1階平面図 縮尺 1 / 300

 

凡例	
	就労支援型施設
	生活支援センター
	共用
	外部共用

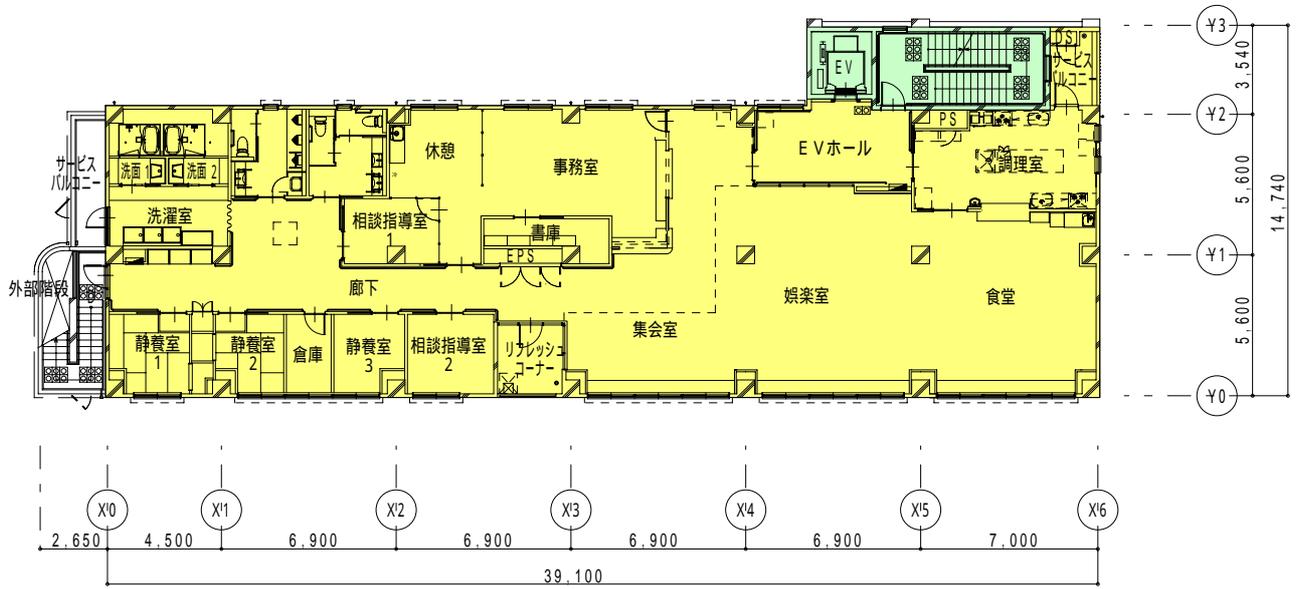


4階平面図 縮尺 1 / 300

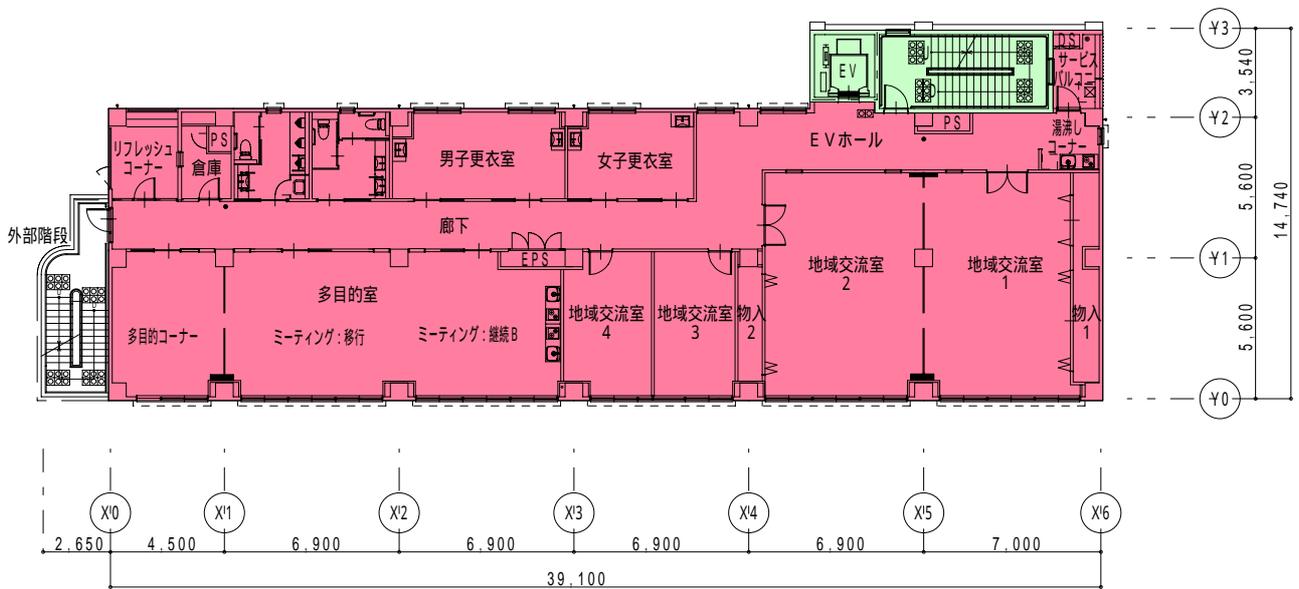


3階平面図 縮尺 1 / 300




凡例	
	就労支援型施設
	生活支援センター
	共用
	外部共用

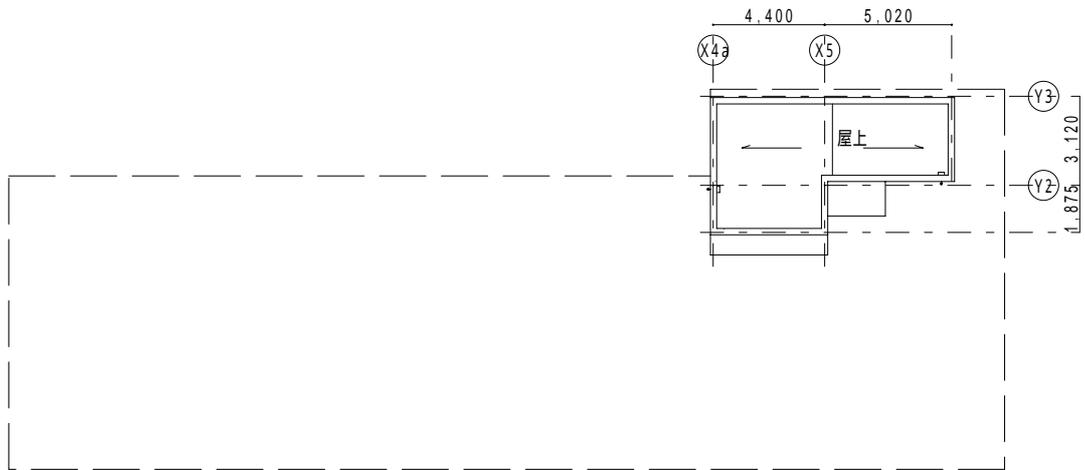

PH屋根伏図 縮尺1 / 300

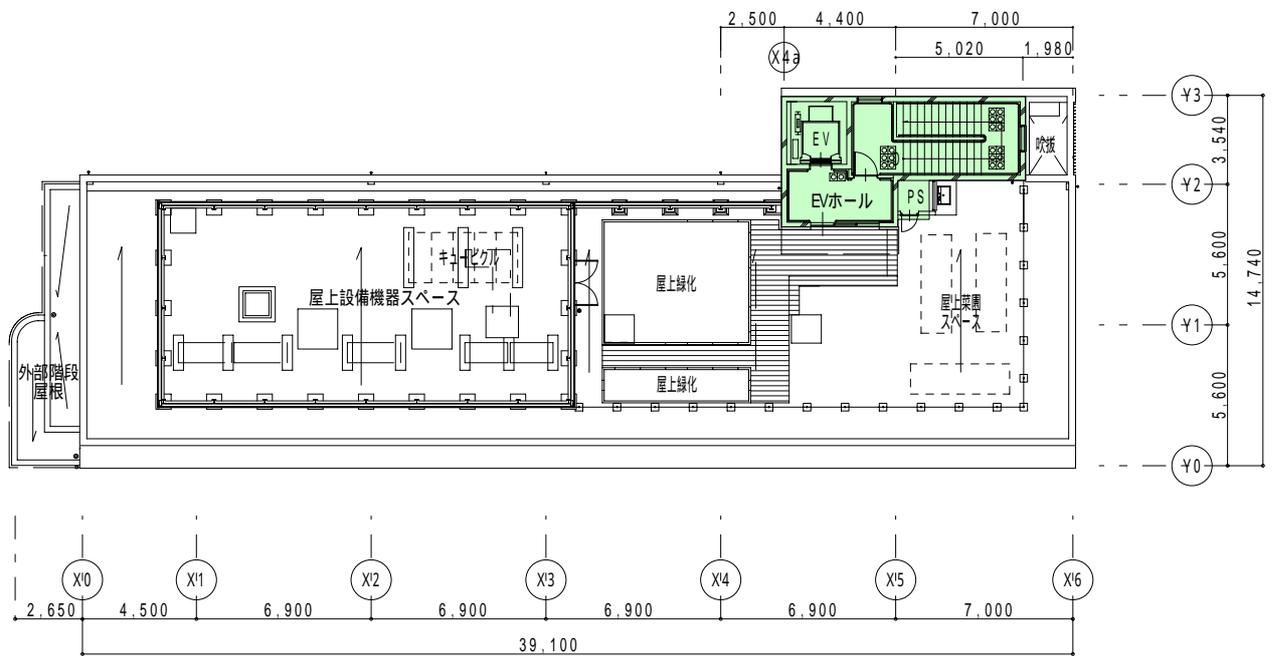


屋階平面図 縮尺1 / 300

 

凡例	
	就労支援型施設
	生活支援センター
	共用
	外部共用




西側 立面図 縮尺 1 / 300

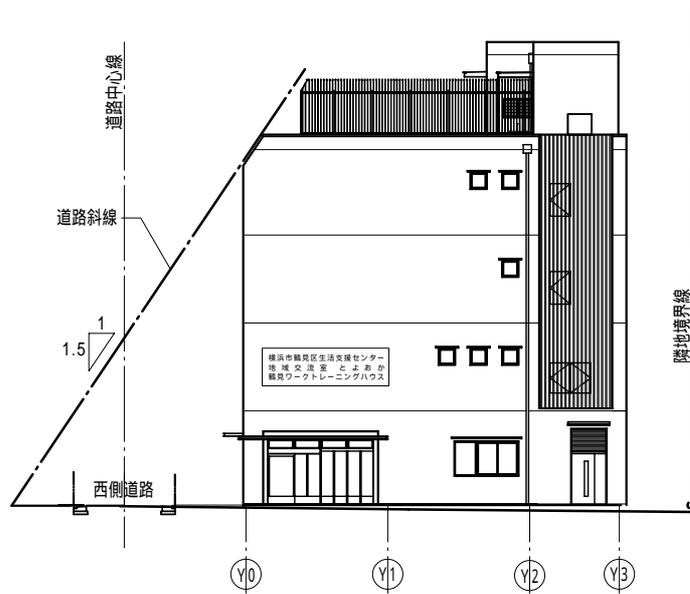

南側 立面図 縮尺 1 / 300



東側 立面圖 縮尺 1 / 300

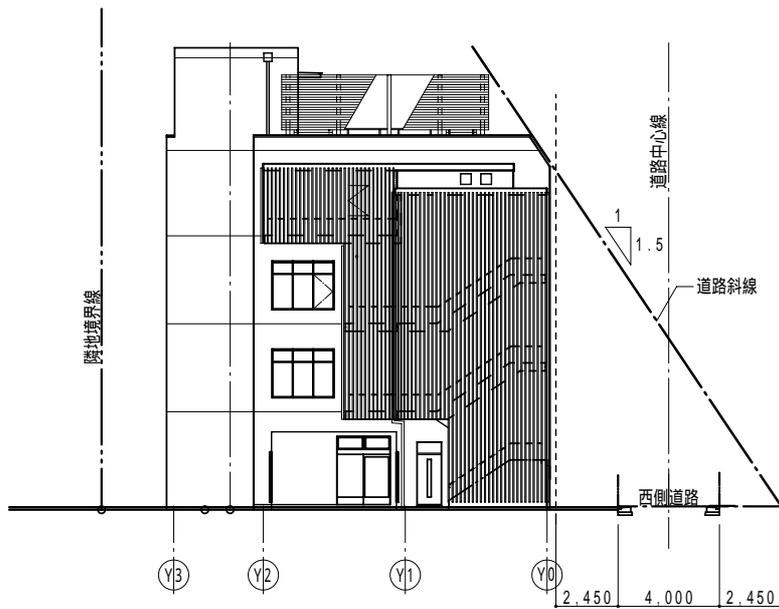

北側 立面圖 縮尺 1 / 300