



# 現況写真①


# 資料 1

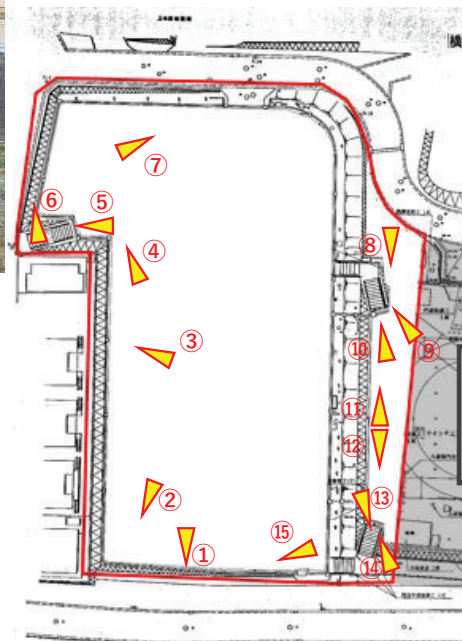


## 現況写真②

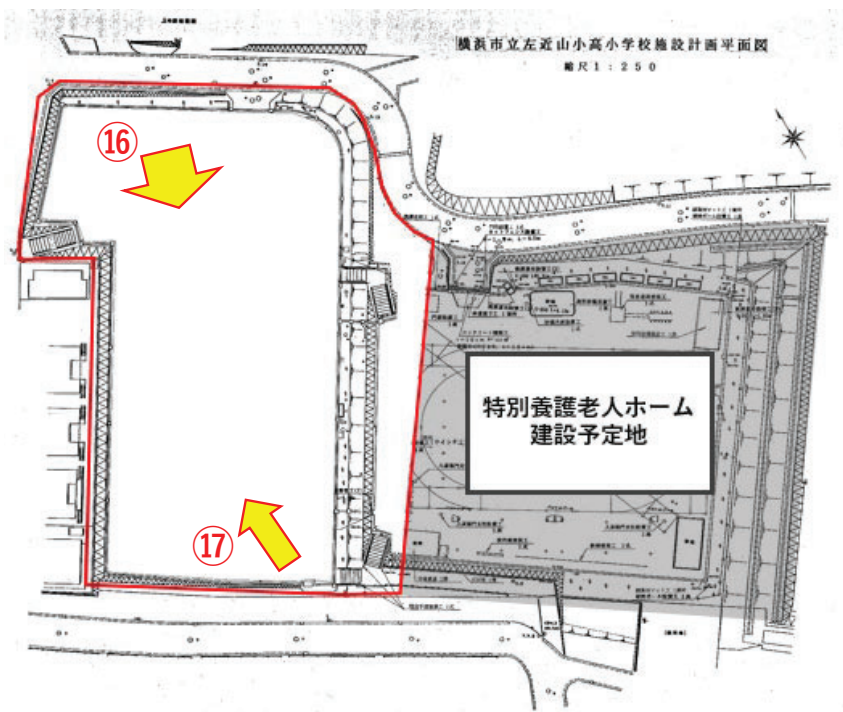

### 現況写真③

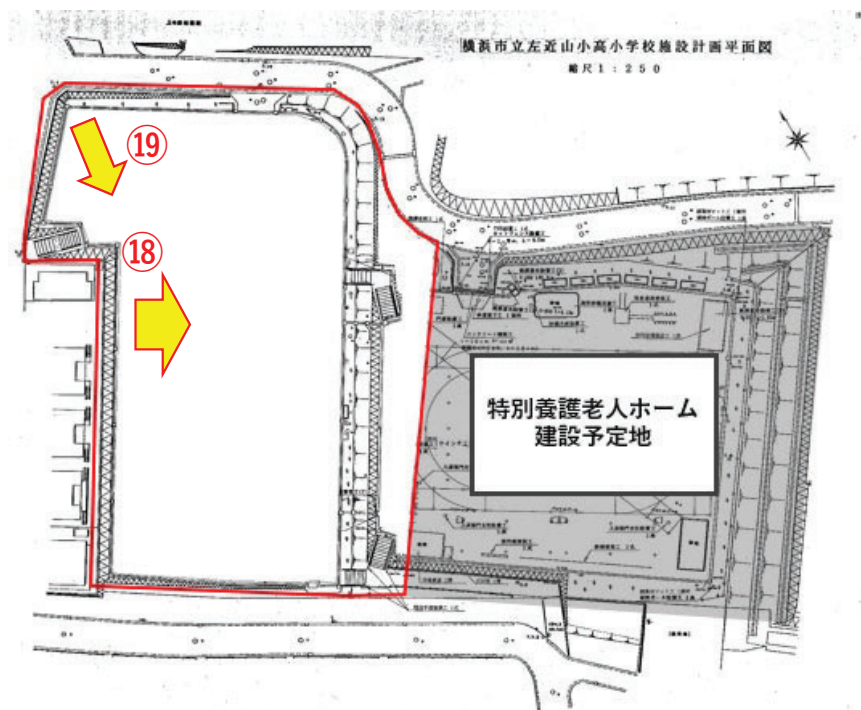

# 位置図

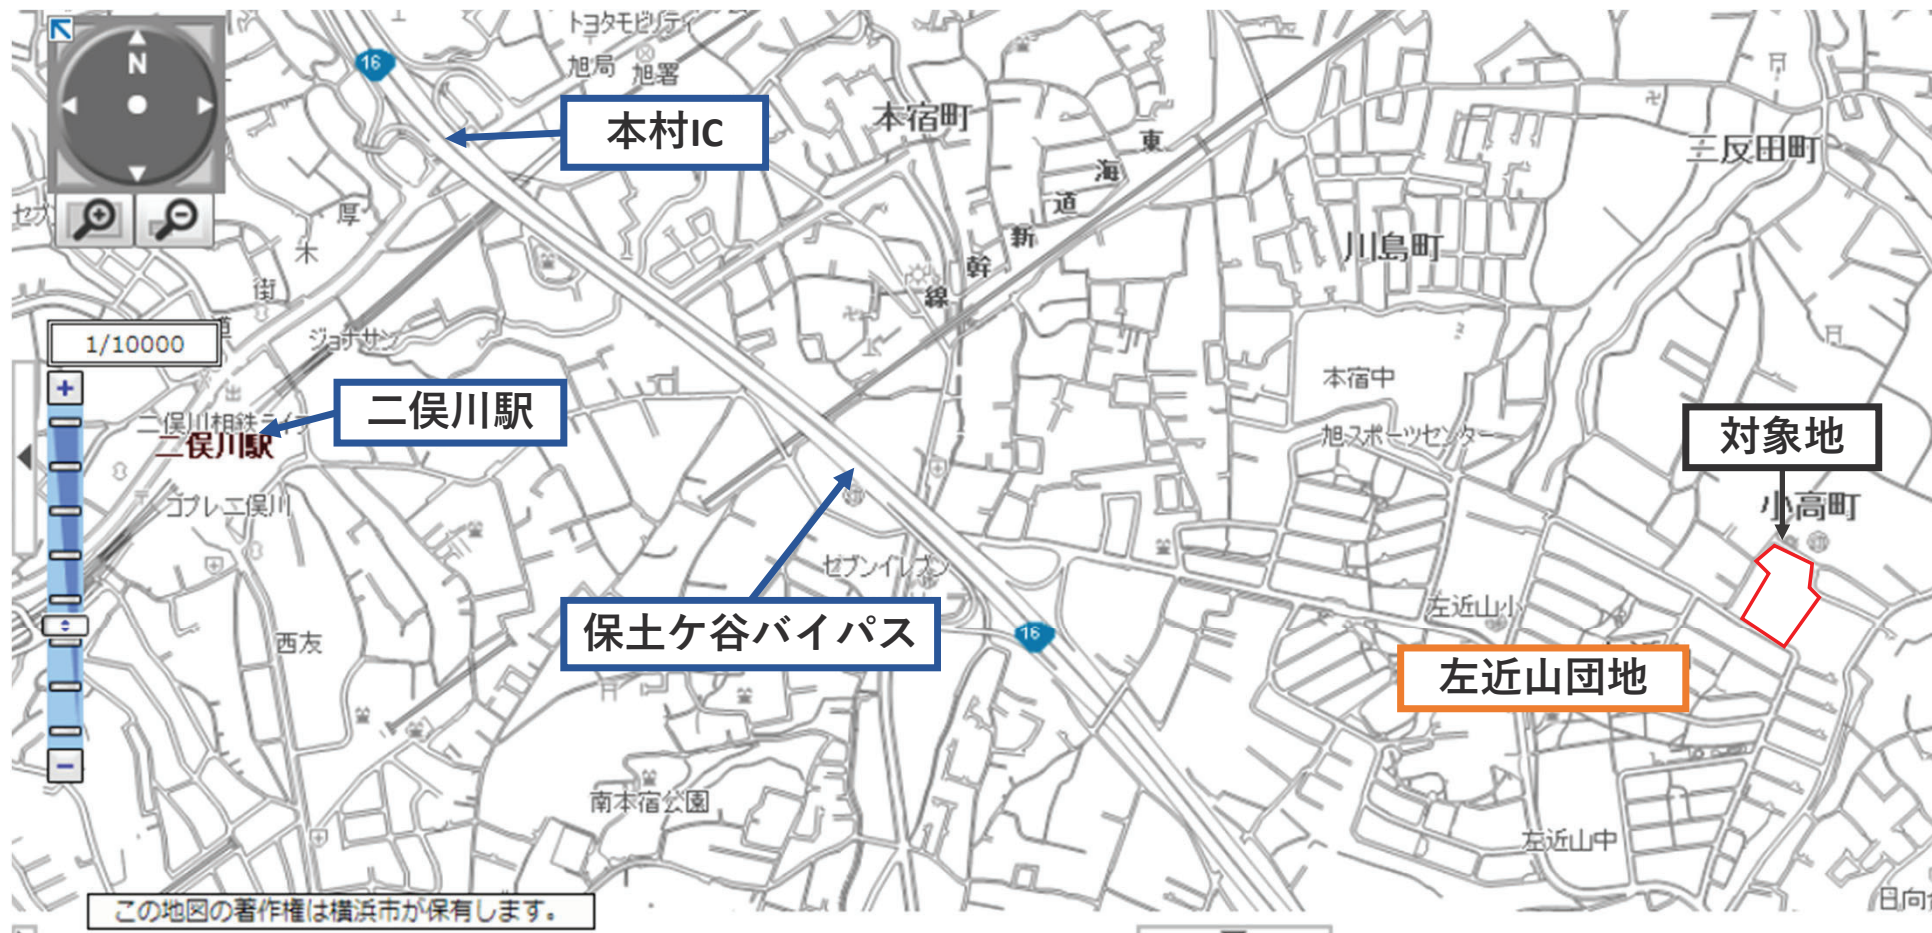




# 案内図





# 旧平面図


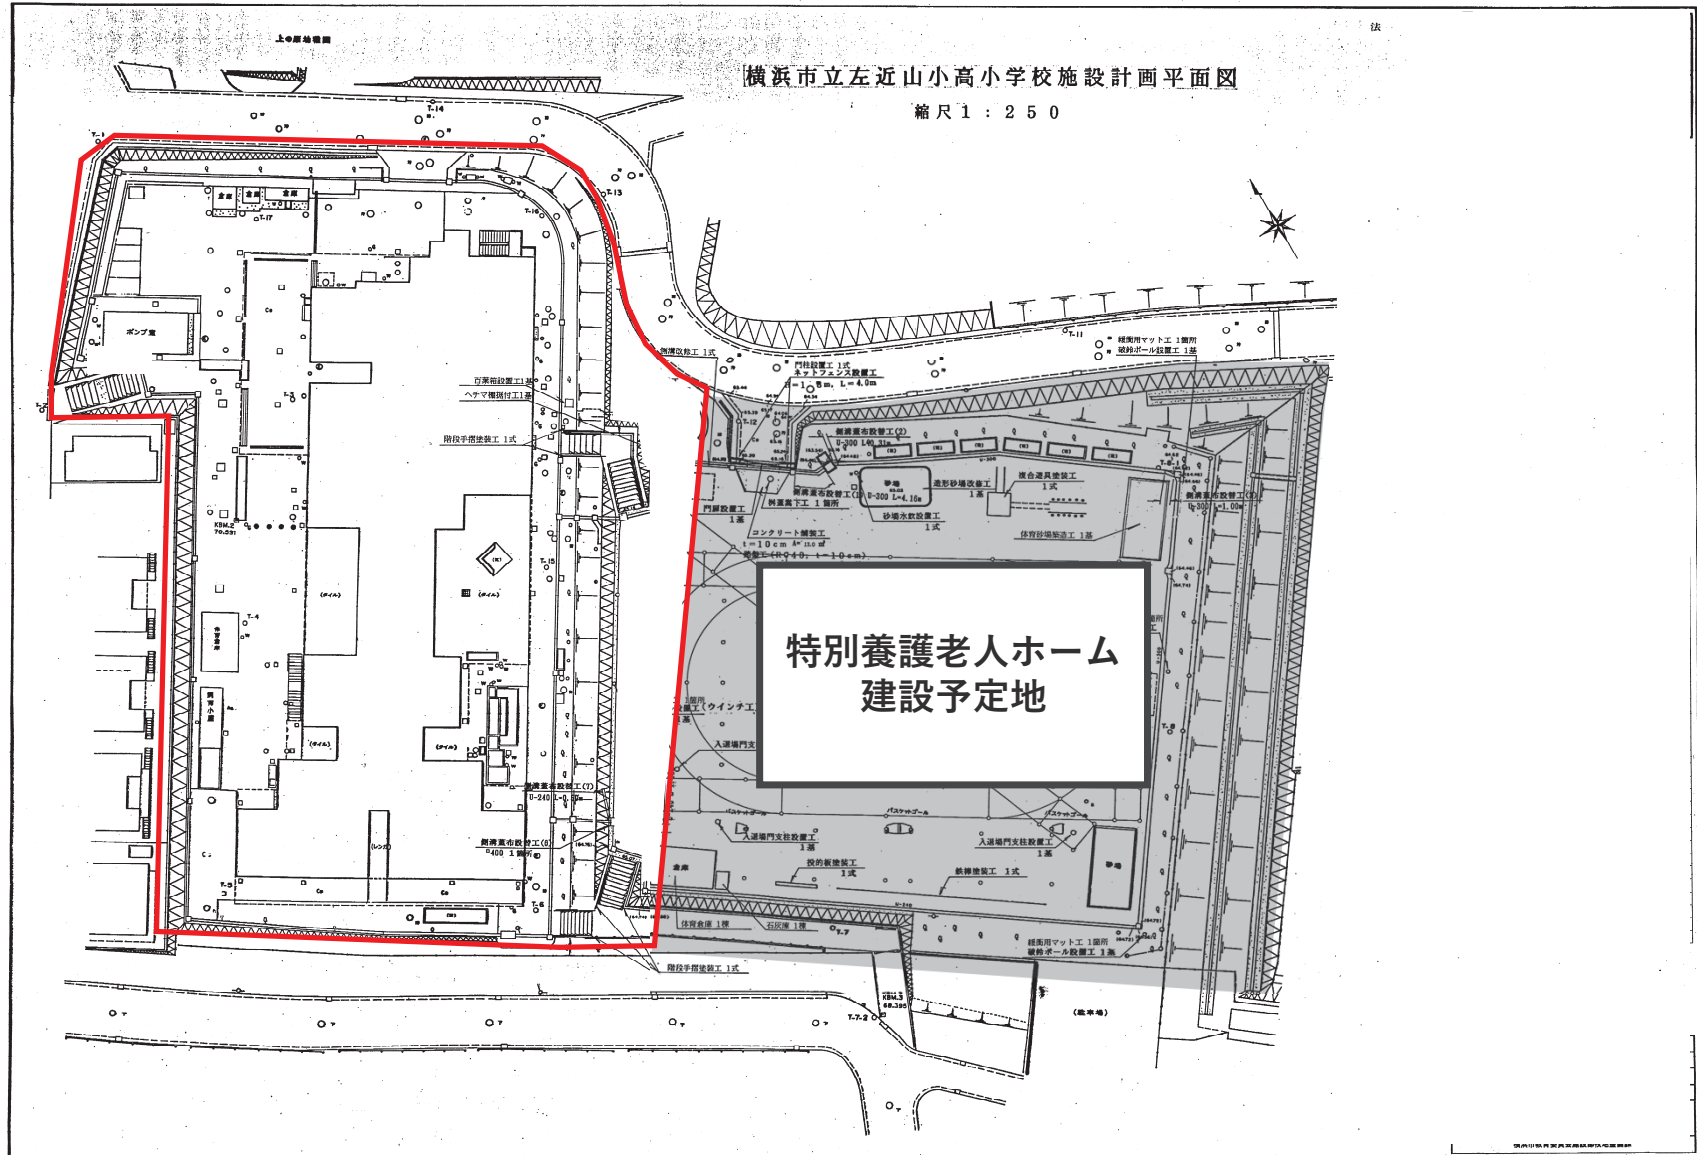




# 杭・基礎・1階伏せ図

杭断面リスト			
杭型	断面	鉄筋	杭長


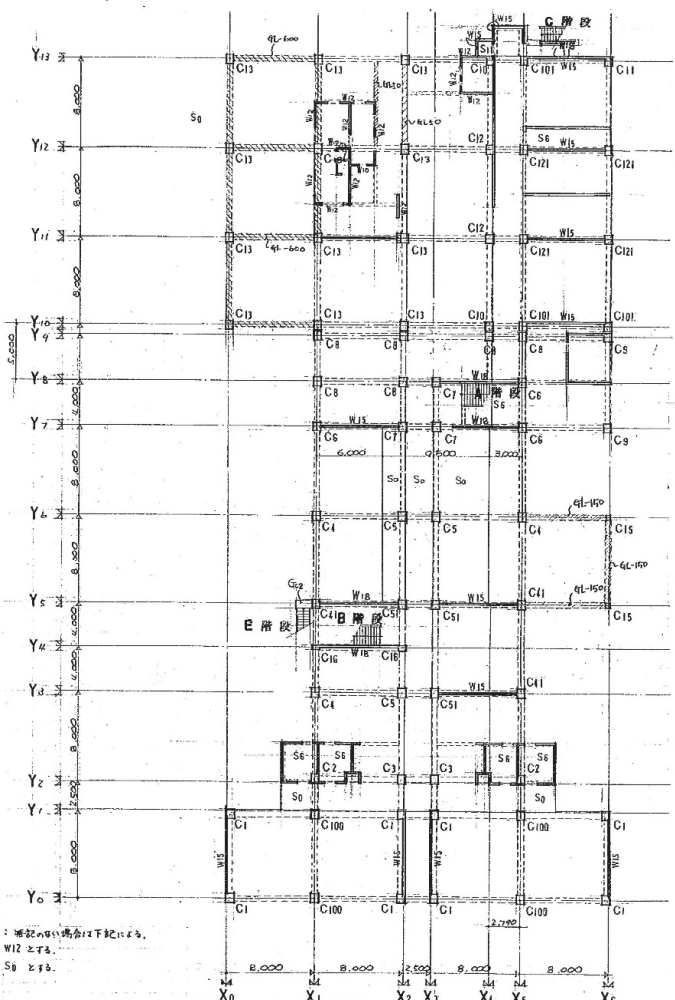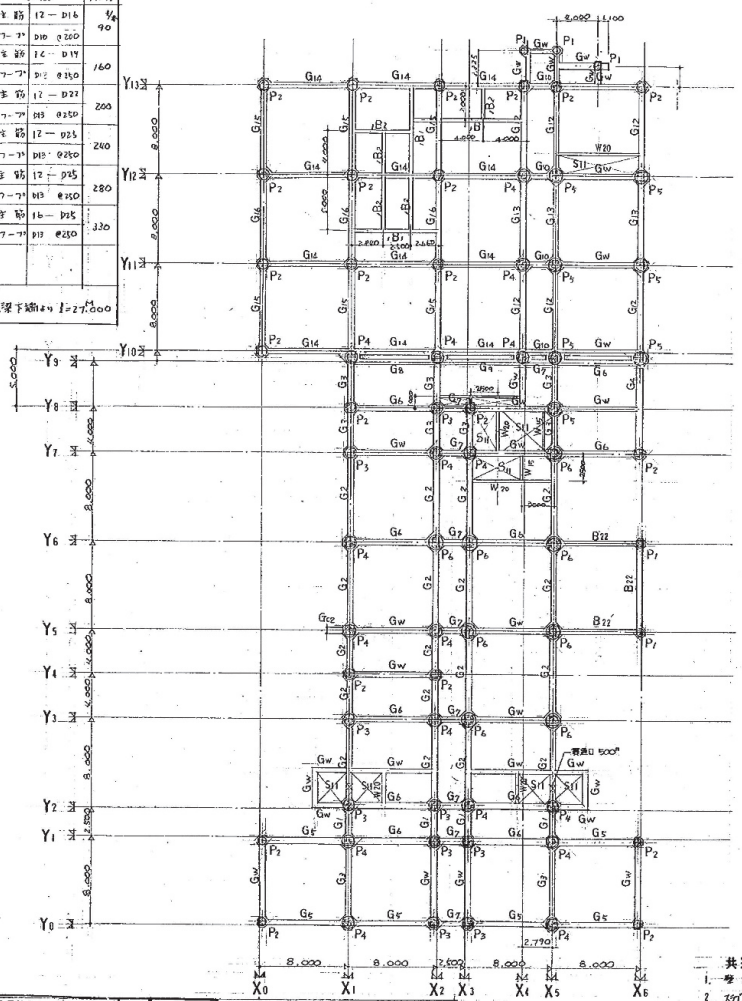

工事名 立派山第一小学校小講堂新築工事 年月日 51.7.10  
 図番 21 杭・基礎・1階伏せ図 縮尺 1:200

杭・基礎伏せ図 1:200


1階伏せ図 1:200